


REVISIONS	BY


WORLDWIDE STRUCTURES

1 BEDROOM RESIDENCE #1 PLAN & ELEV.


DATE	7-2-21
SCALE	1/4" = 1'-0"
DRAWN	C. J. H.
JOB	21-10
SHEET	1

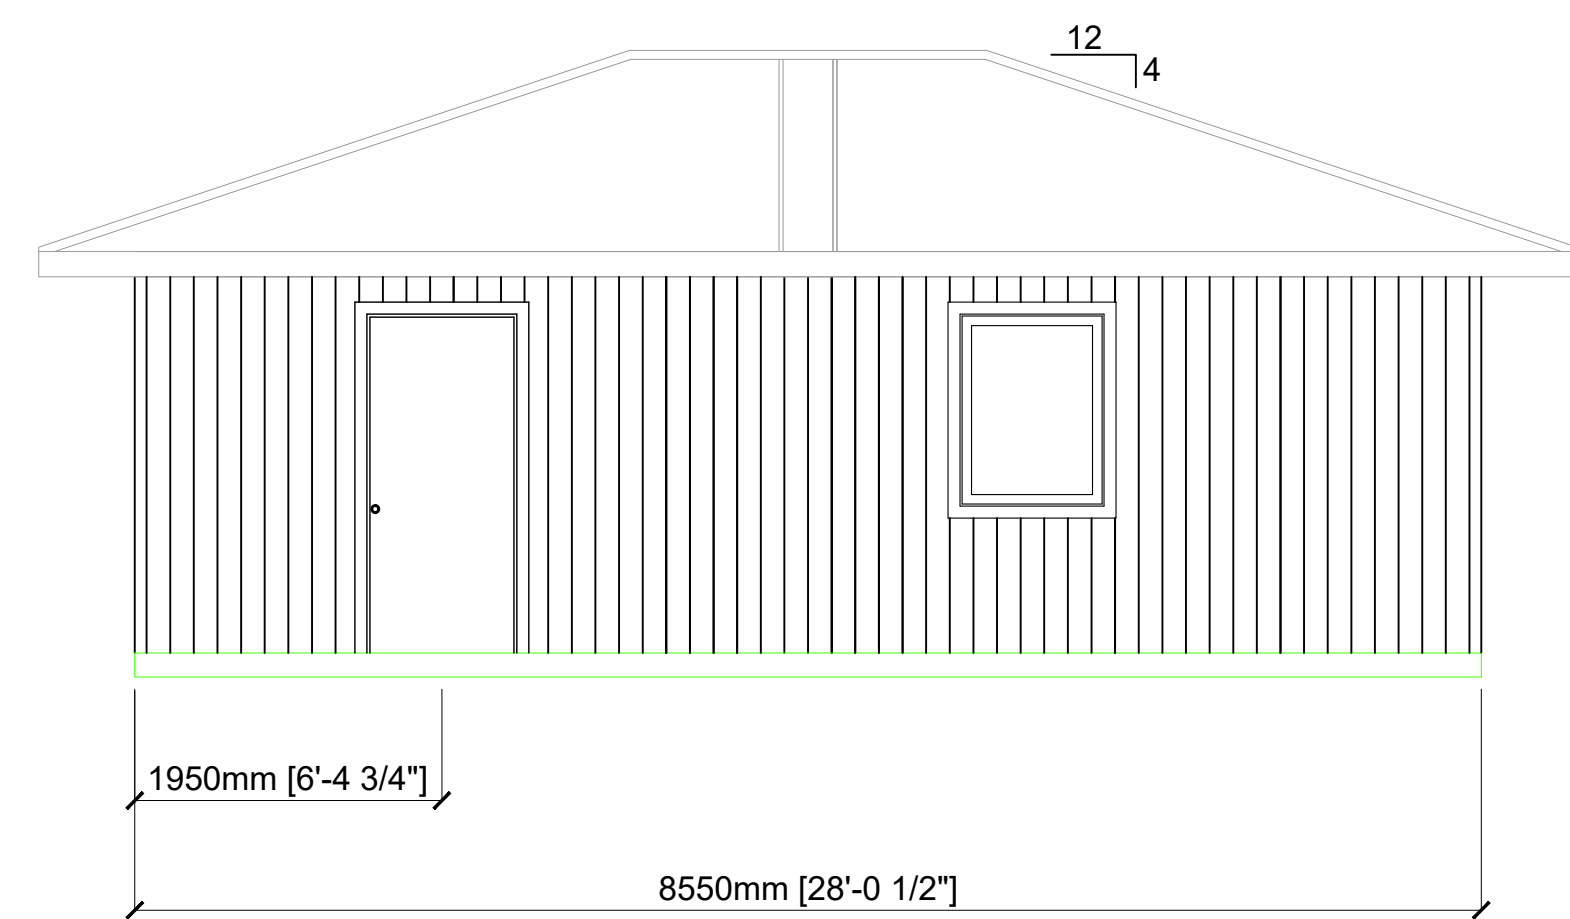


FRONT

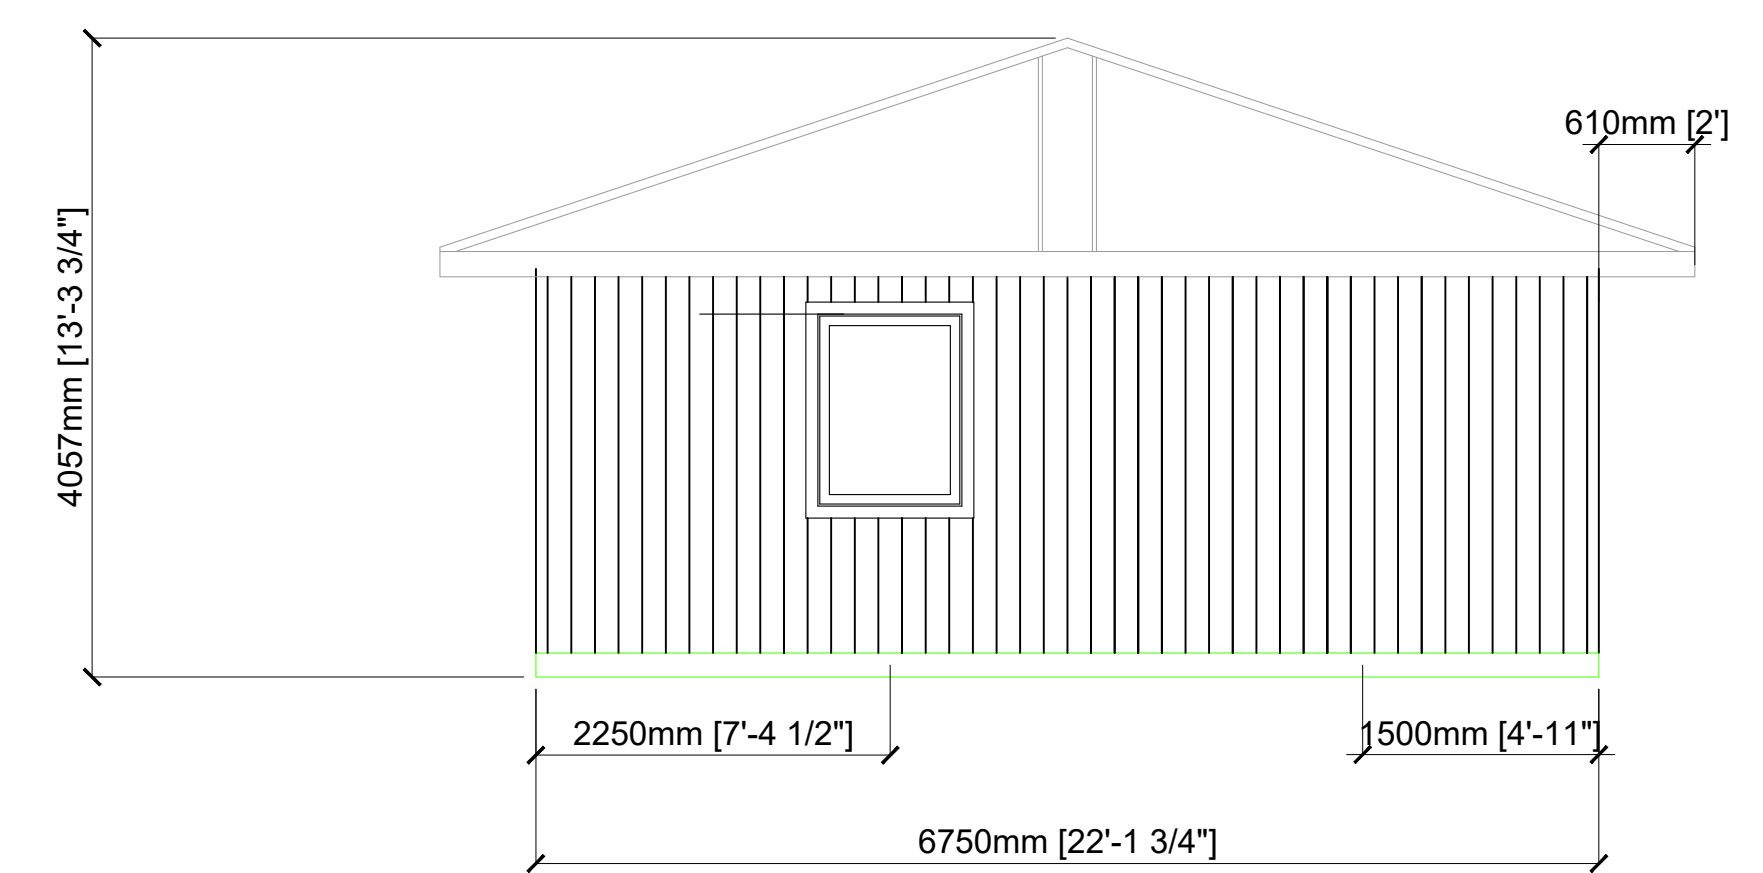


RIGHT

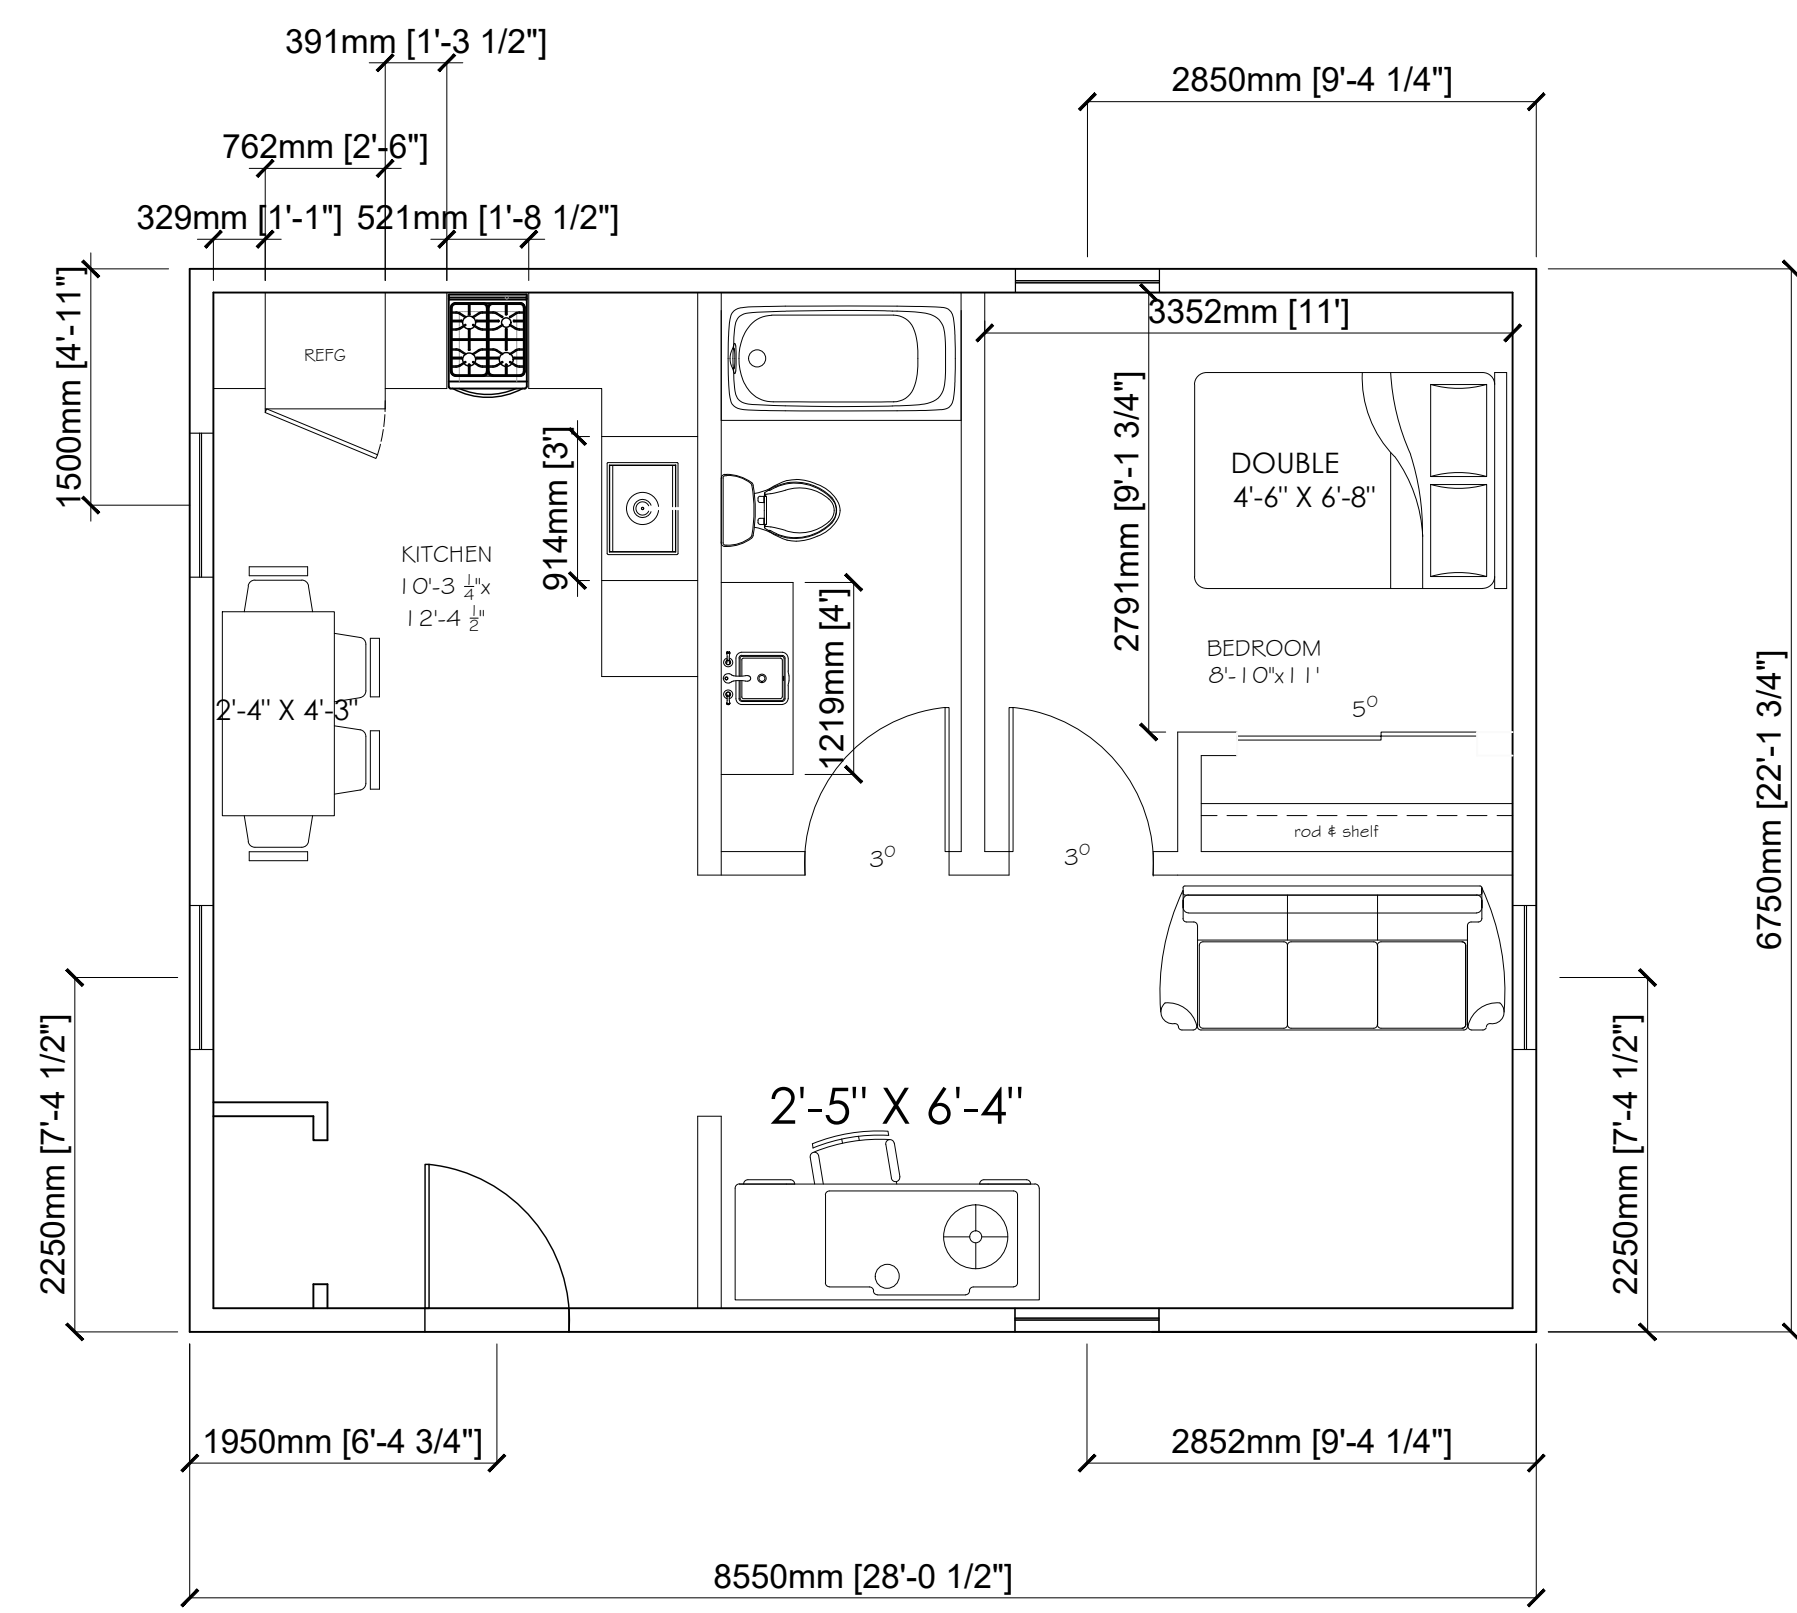

FRONT

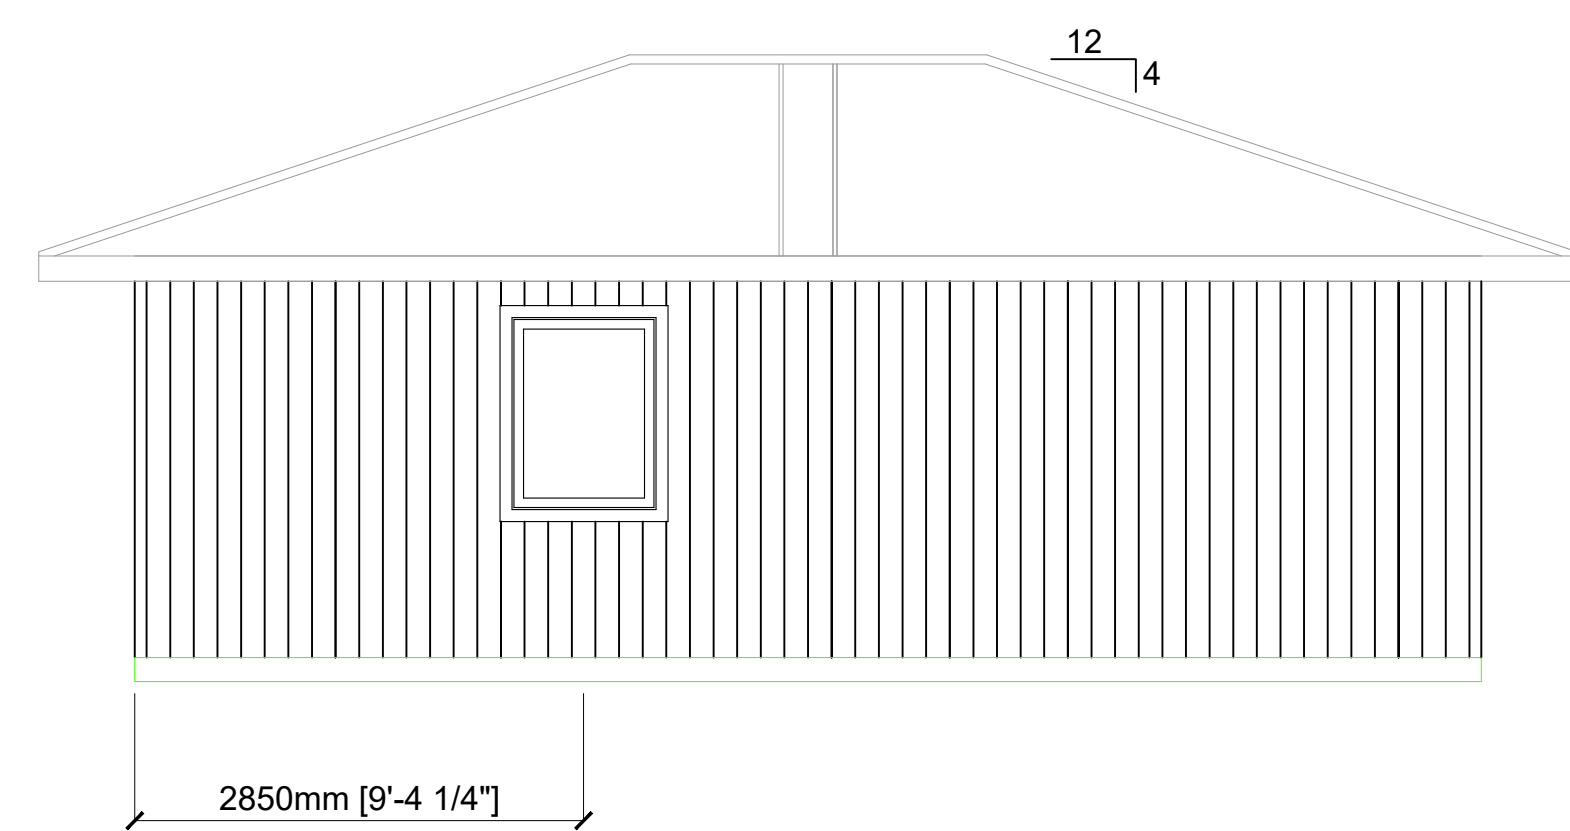

BACK

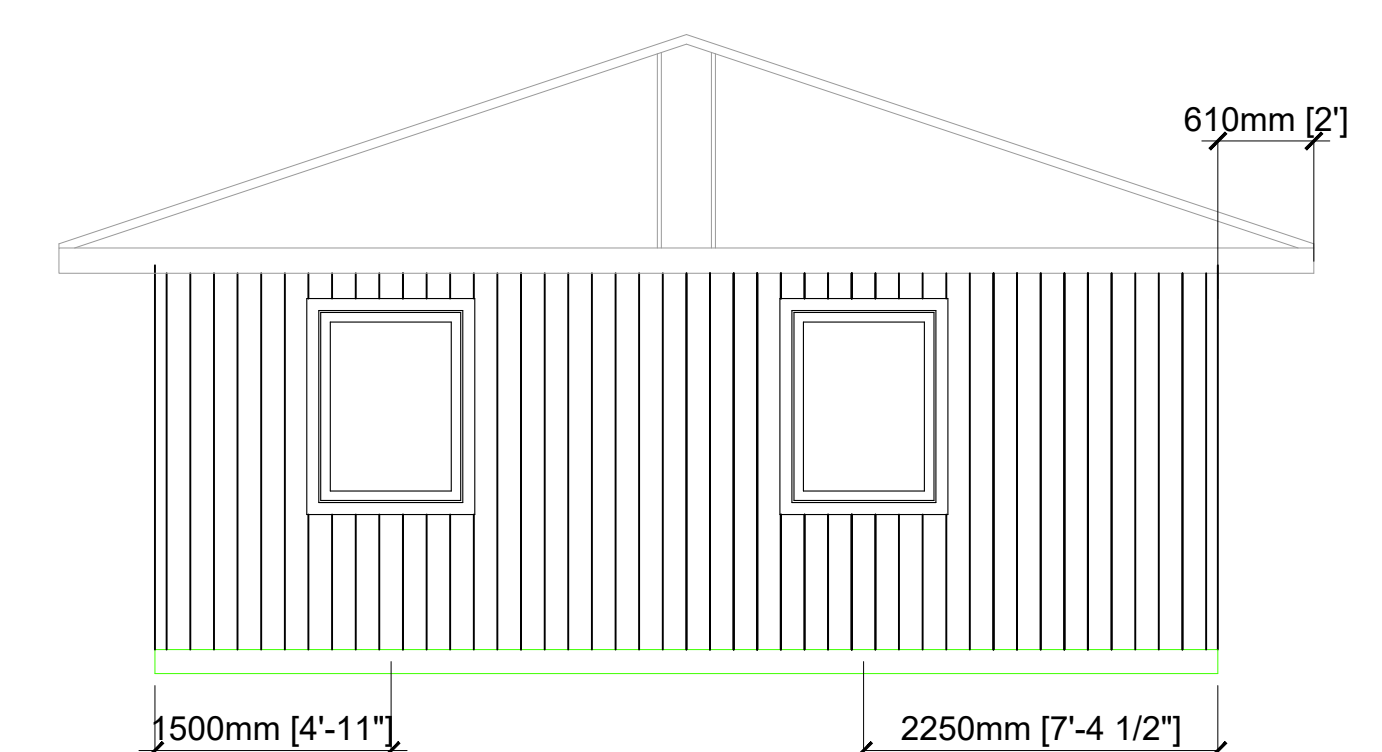

LEFT

LEFT

RIGHT

3'-0" X 6'-9"